

FILED
VERA L. NELSON
REGISTER OF DEEDS

PLAT OF SURVEY


JUL 15 1987

Found 1-1/2" Ø Iron pipe

- LEGEND:
- Line re-established and marked.
 - Set 3/4" Ø x 24" iron rod w/cap weighing 1.50 lbs./ft.
 - (R.A.) Recorded As

NOTE: Bearings are referenced to the southerly line of the SE 1/4 of Section 17, T11N, R6W as bearing N 90°-00'-00" W (assumed).

SCALE: 1" = 400'

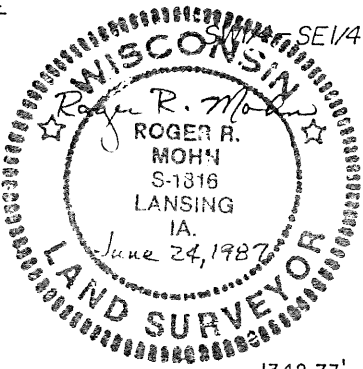


PLAT OF SURVEY OF:

THE SOUTHERLY LINE OF THE NORTHWEST QUARTER OF THE SOUTHEAST QUARTER (NW 1/4-SE 1/4) AND THE SOUTHERLY LINE OF THE NORTHEAST QUARTER OF THE SOUTHWEST QUARTER (NE 1/4-SW 1/4); ALL IN SECTION SEVEN-TEEN (17), TOWNSHIP ELEVEN (11) NORTH, RANGE SIX (6) WEST, TOWN OF WHEATLAND, VERNON COUNTY, WISCONSIN.

MOHR SURVEYING
R.R. 1 - BOX 114
LANSING, IOWA

PREPARED FOR: Maurice O. Blome, RFD 1, DeSoto, WI.
DATE SURVEYED: 4/28 - 6/19/1987
SHEET NO. 1 OF 2

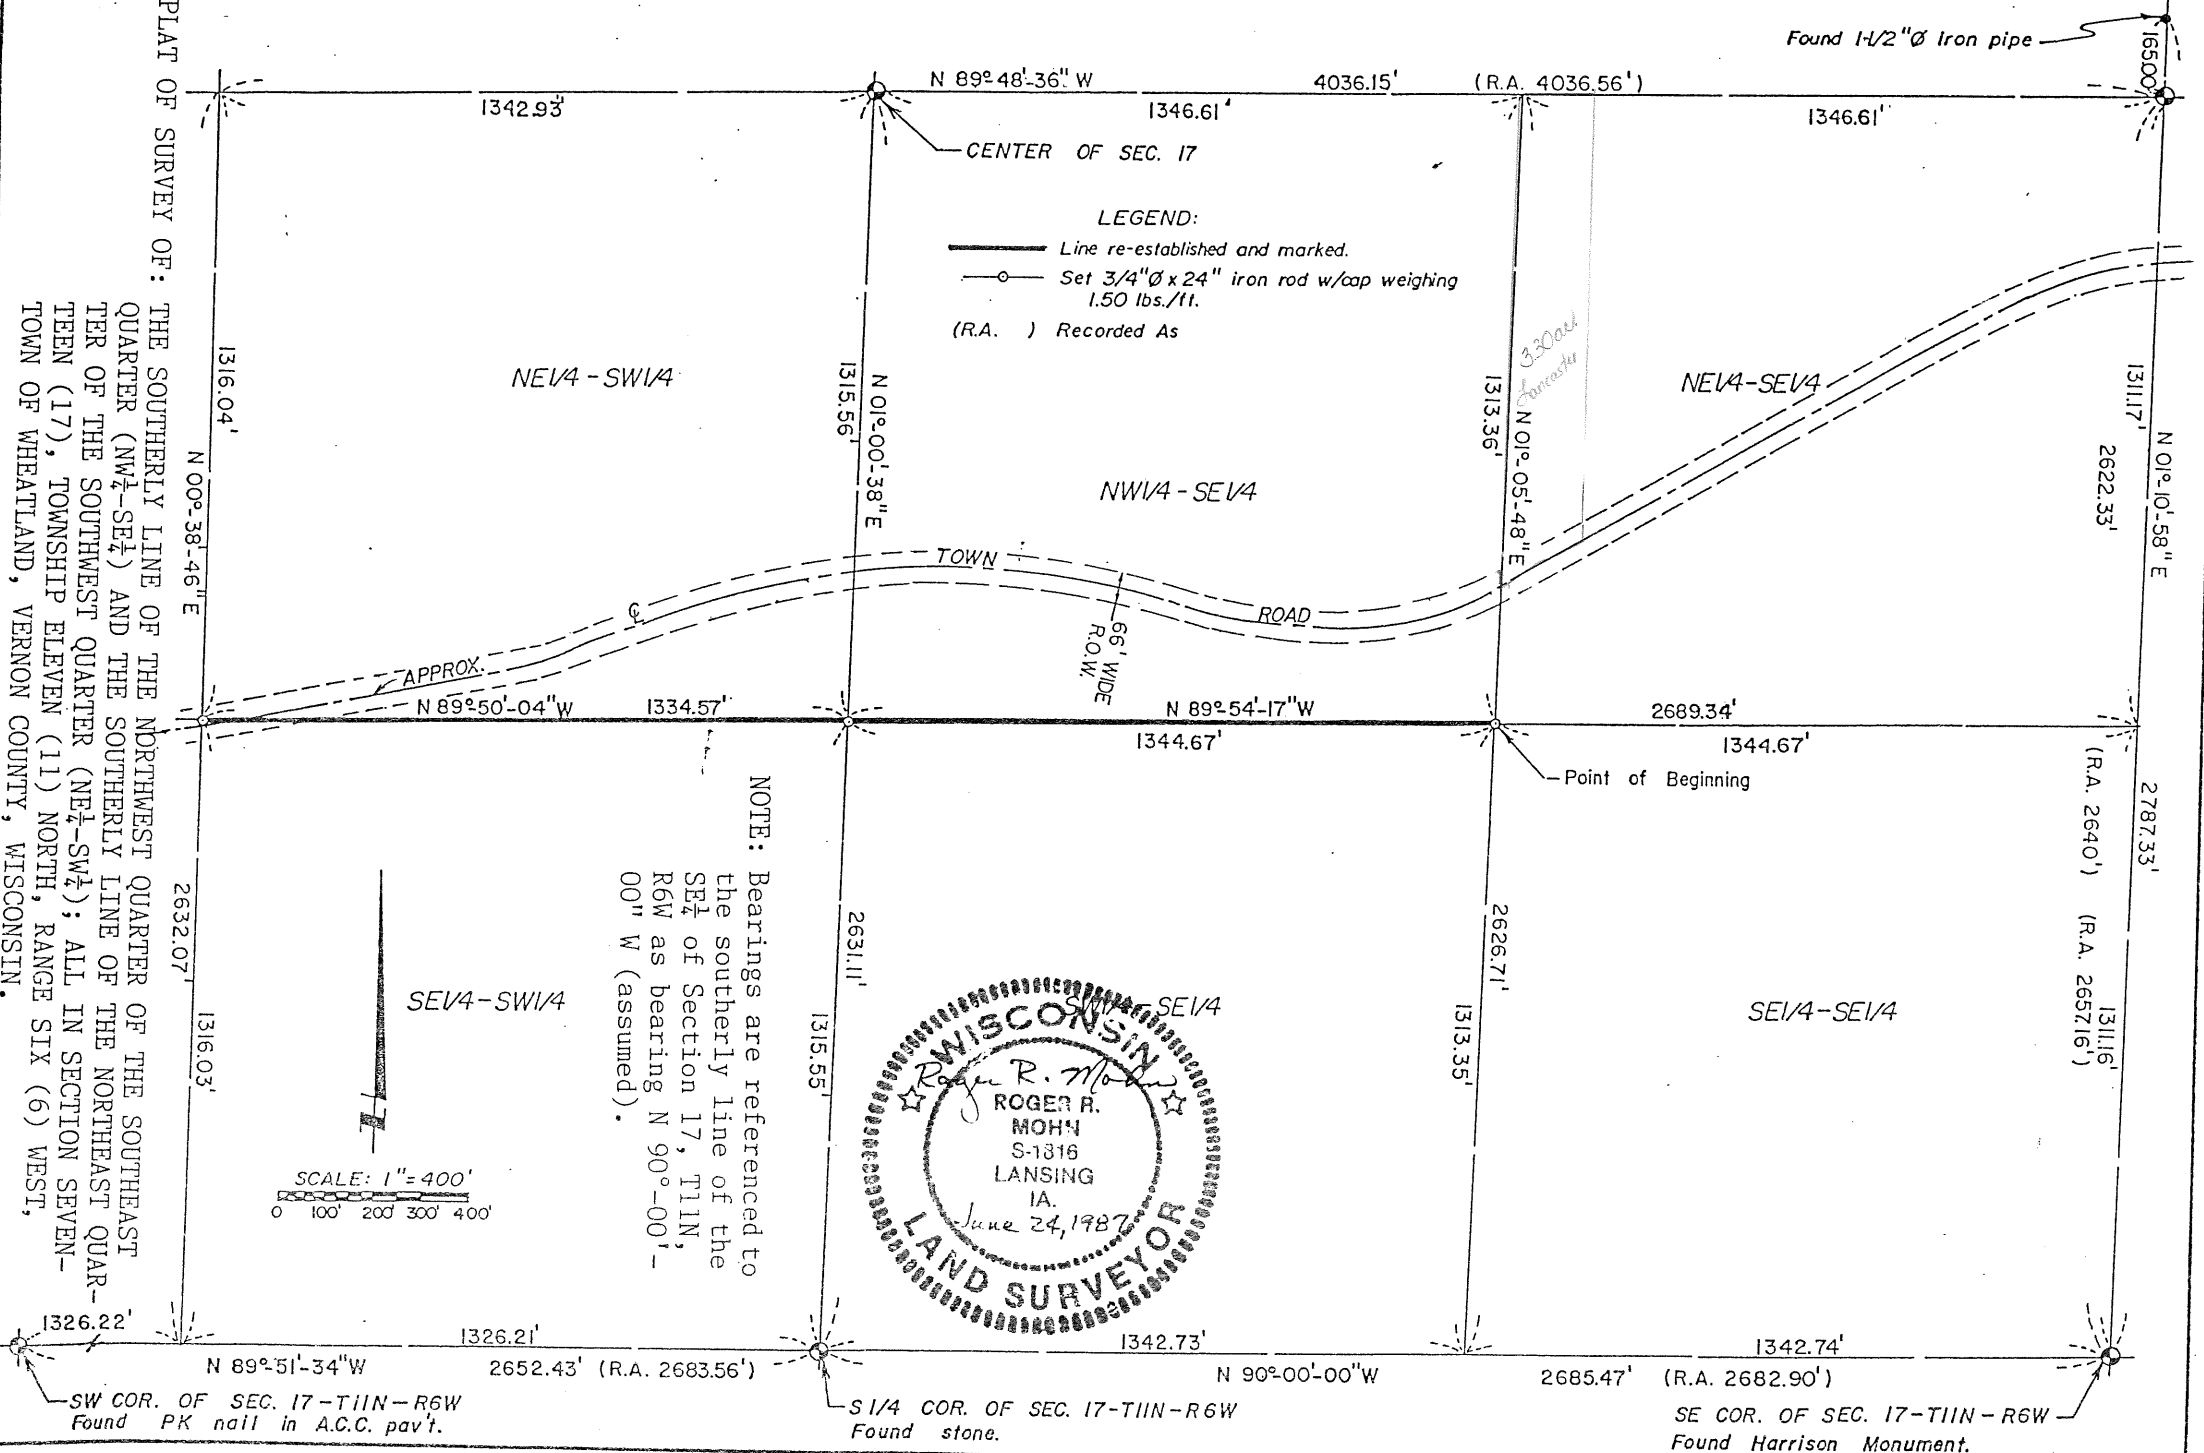


PLAT OF SURVEY

SURVEYOR'S CERTIFICATE:

I, Roger R. Mohn, Wisconsin Registered Land Surveyor No. S-1816, do hereby certify that at the request of Maurice O. Blome, RFD 1, DeSoto, Wisconsin, I have surveyed, monumented and mapped the following described line under my responsible direction and supervision; that such legal description correctly represents said line in full compliance with the provisions of the Wisconsin Statutes to the best of my knowledge and belief.

The Southerly line of the Northwest Quarter of the Southeast Quarter (NW $\frac{1}{4}$ -SE $\frac{1}{4}$) and the Southerly line of the Northeast Quarter of the Southwest Quarter (NE $\frac{1}{4}$ -SW $\frac{1}{4}$); all in Section Seventeen (17), Township Eleven (11) North, Range Six (6) West, Town of Wheatland, Vernon County, Wisconsin, to-wit:

Commencing at the Southeast Corner of Section 17, T11N, R6W; thence N 90°-00'-00" W 1342.74 feet along the southerly line of the SE $\frac{1}{4}$ of said Section 17; thence N 01°-05'-48" E 1313.35 feet to the Southeast Corner of the NW $\frac{1}{4}$ -SE $\frac{1}{4}$ of said Section 17 which is the Point of Beginning; thence N 89°-54'-17" W 1344.67 feet along the southerly line of said NW $\frac{1}{4}$ -SE $\frac{1}{4}$; thence N 89°-50'-04" W 1334.57 feet along the southerly line of the NE $\frac{1}{4}$ -SW $\frac{1}{4}$ of said Section 17 to the Endpoint of said described line.

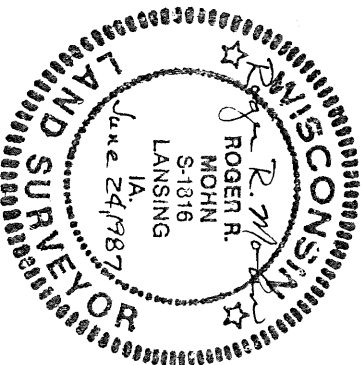

MOHN SURVEYING
R.R. 1 - BOX 114
LANSING, IOWA

PREPARED FOR: _____	SHEET NO. 2 OF 2
DATE SURVEYED: _____	